

LEGEND

REV.	DATE	DESCRIPTION	DRAWN	CHECKED
-	-	-	-	-

CLIENT :



PROJECT :

PEMBANGUNAN PERUMAHAN
CLUSTER SETU BABAKAN

CONTRACTOR :

-


SUBJECT :

SITE PLAN

TITLE :

DENAH

DATE	26.10.2021	SCALE	
SIZE	A3	1 : 250	-
DRAWN	-		
CHECK	-		
APPR.	-	A-001	ADO

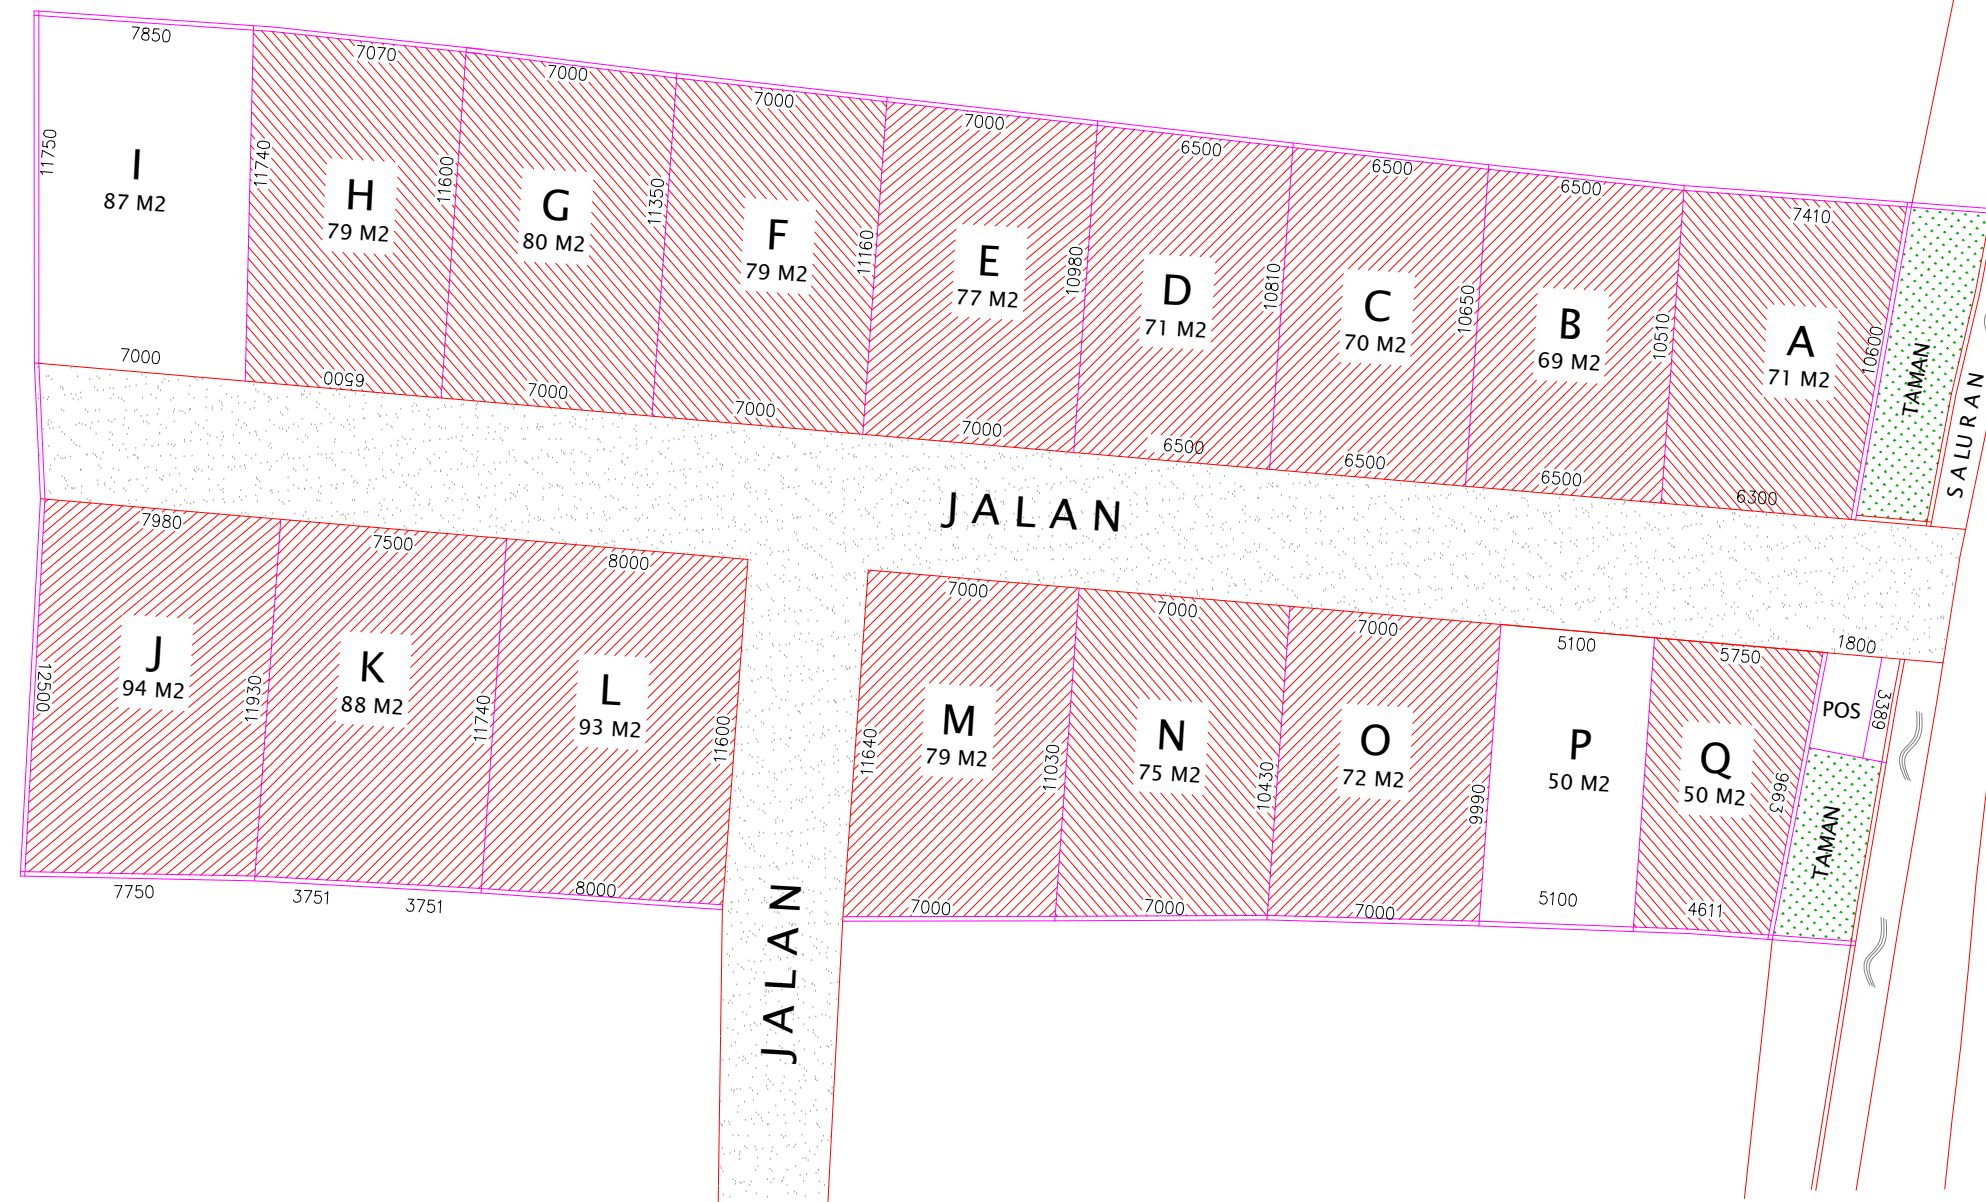

JALAN SETU BABAKAN